


— Government owned
 — land boundary

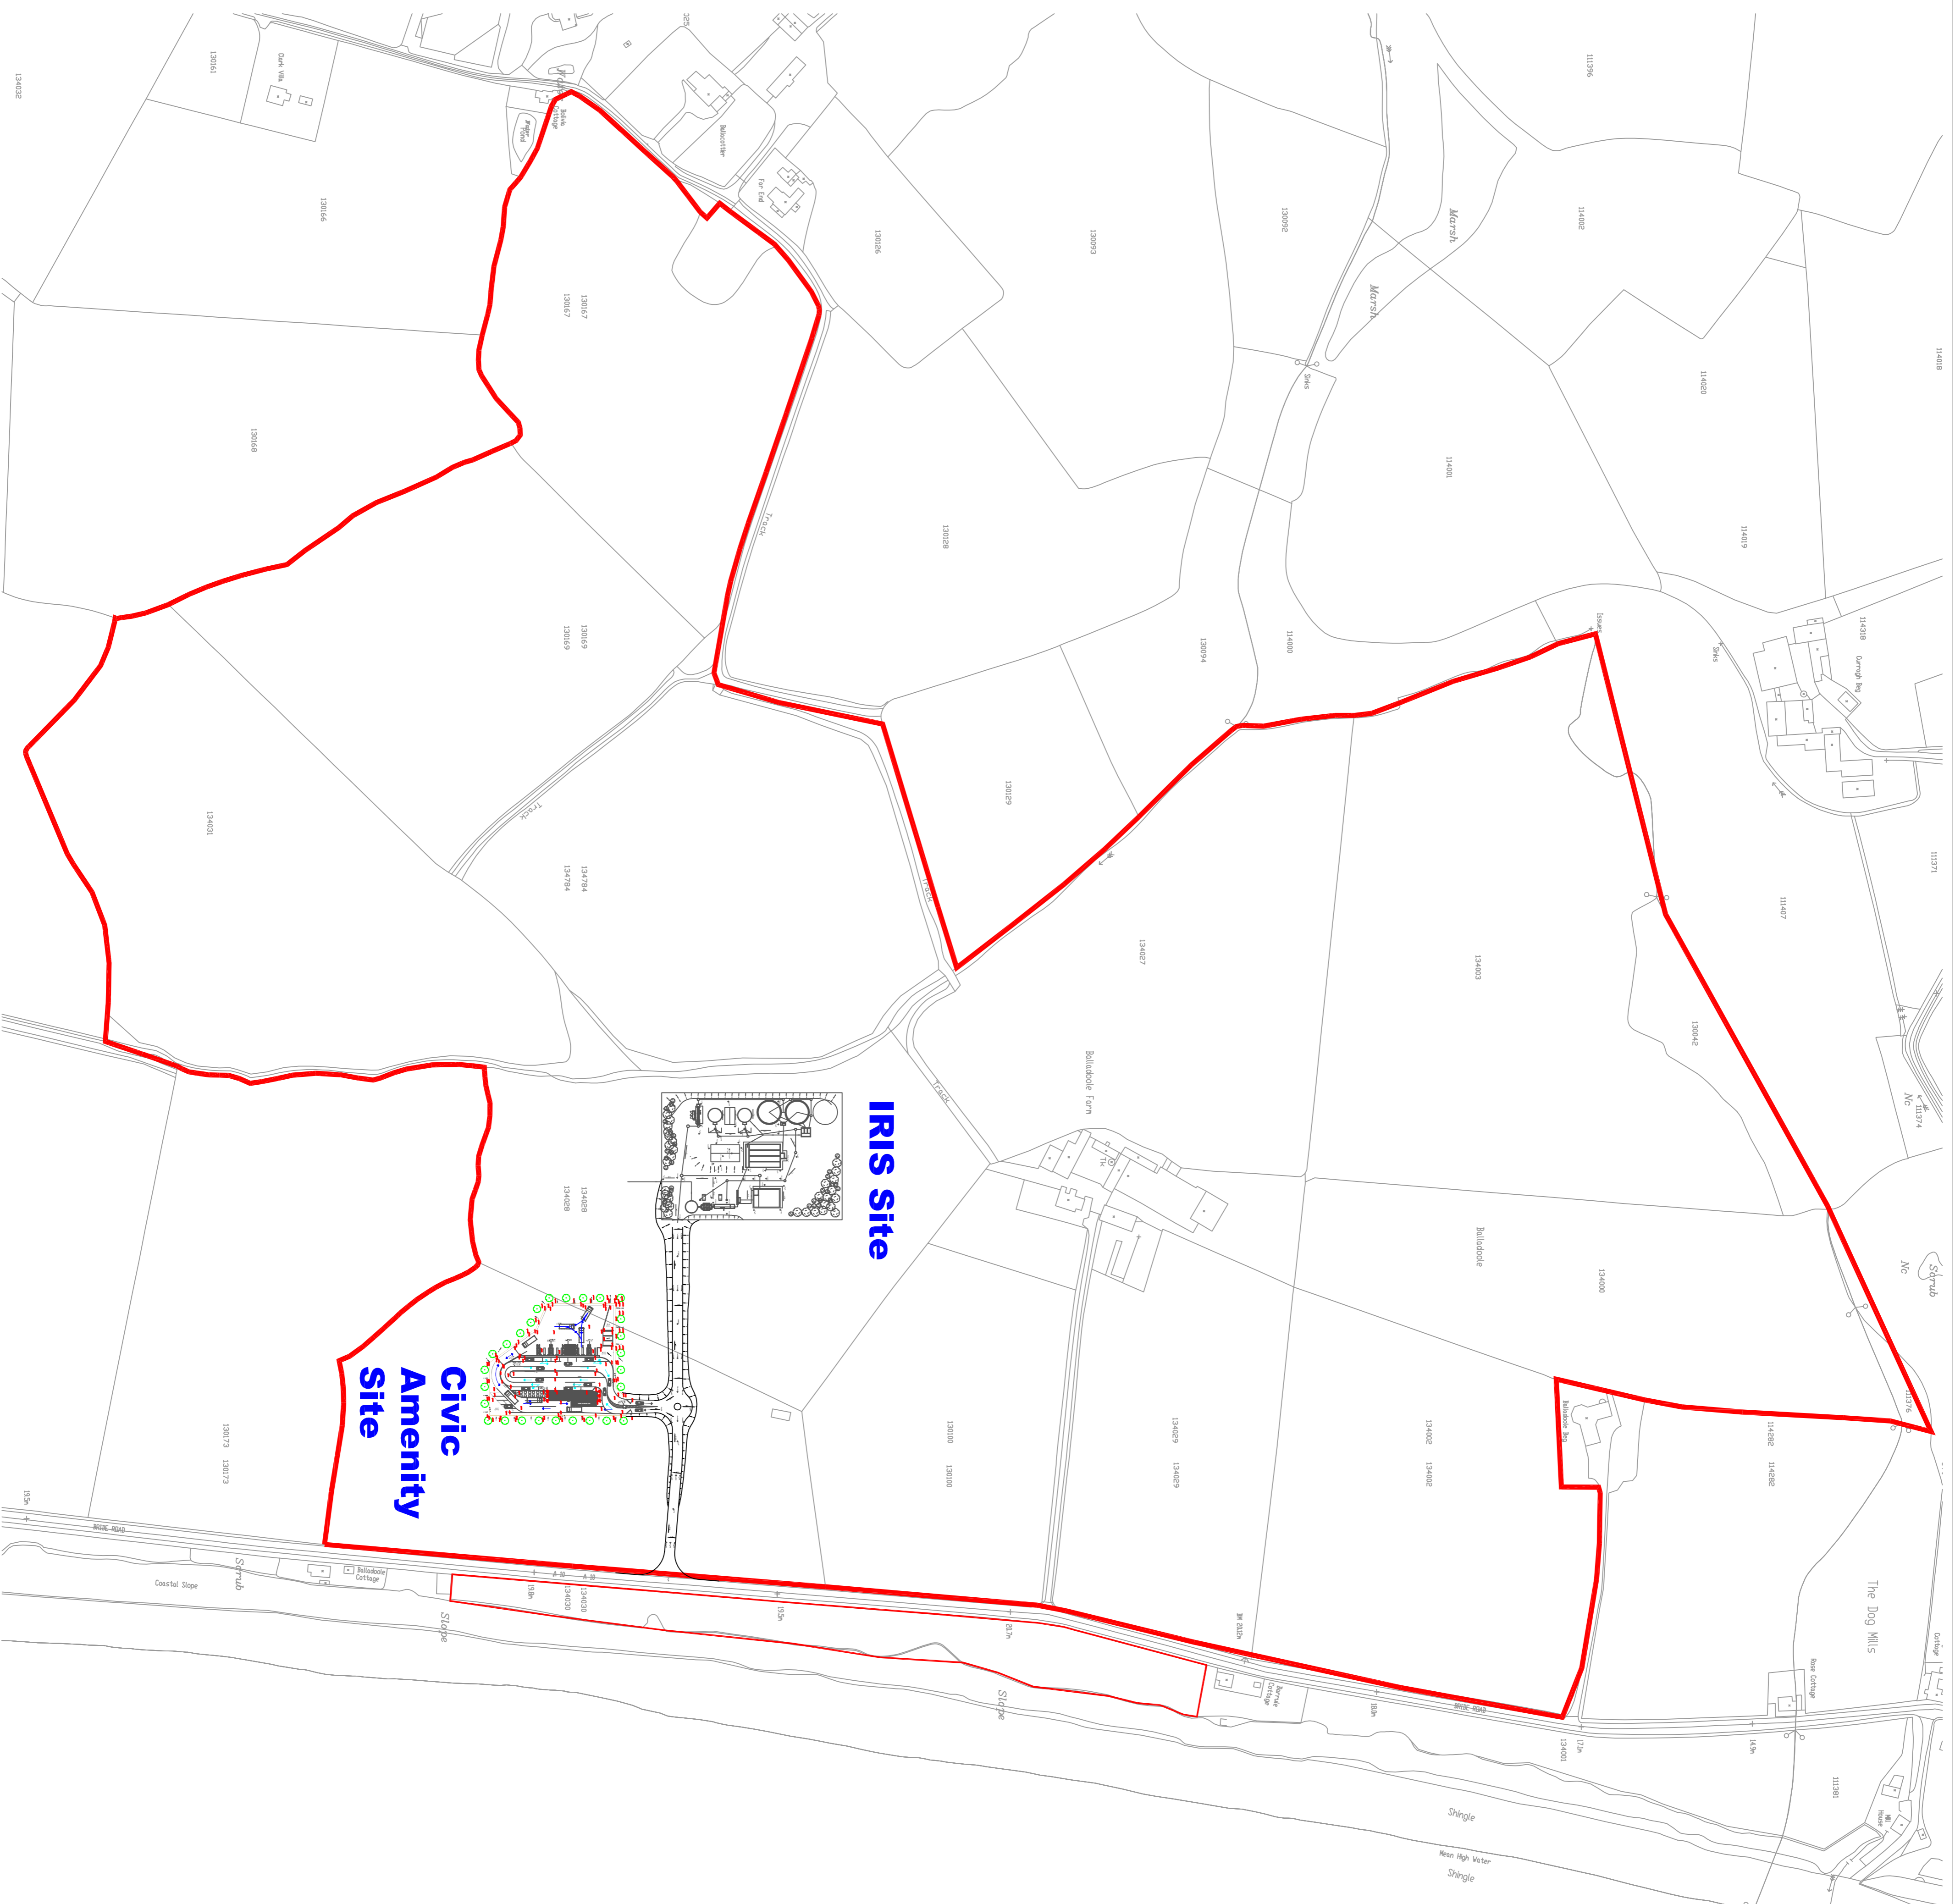

Rev	Date	By

Dalrymple Associates
 Multi Disciplinary Consultants
 Court Row Chambers
 Court Row
 Ramsey
 Isle of Man
 IM8 1JS



Tel: 01624 818188
 Fax: 01624 818155
 email: info@dai.co.im

Client **DOLGE**

Project No **1154**

Project
 Proposed Northern
 Civic Amenity and
 IRIS Site

Drawing Number **1154B-08**

Title

Proposed Site Plan

Date	March 2010
Drawn	RT
Checked	TC
Scale	not to scale