



General notes

1. This document and its design content is the copyright © property of Penketh Millar Ltd. and may not be reproduced in any way without the permission of Penketh Millar Ltd. It shall be read in conjunction with all other associated project information including models, specifications, schedules and related consultants documents.
2. Do not scale from documents, written dimensions to take preference at all times.
3. All dimensions & levels to be checked on site prior to construction or fabrication of any elements. Immediately report any discrepancies, errors or omissions on this document to this office. If in doubt ASK.
4. All structural timbers to be tanalised or similar approved treatment.
5. All Dimensions in this document are structural dimensions and do not allow for thickness of finishes.

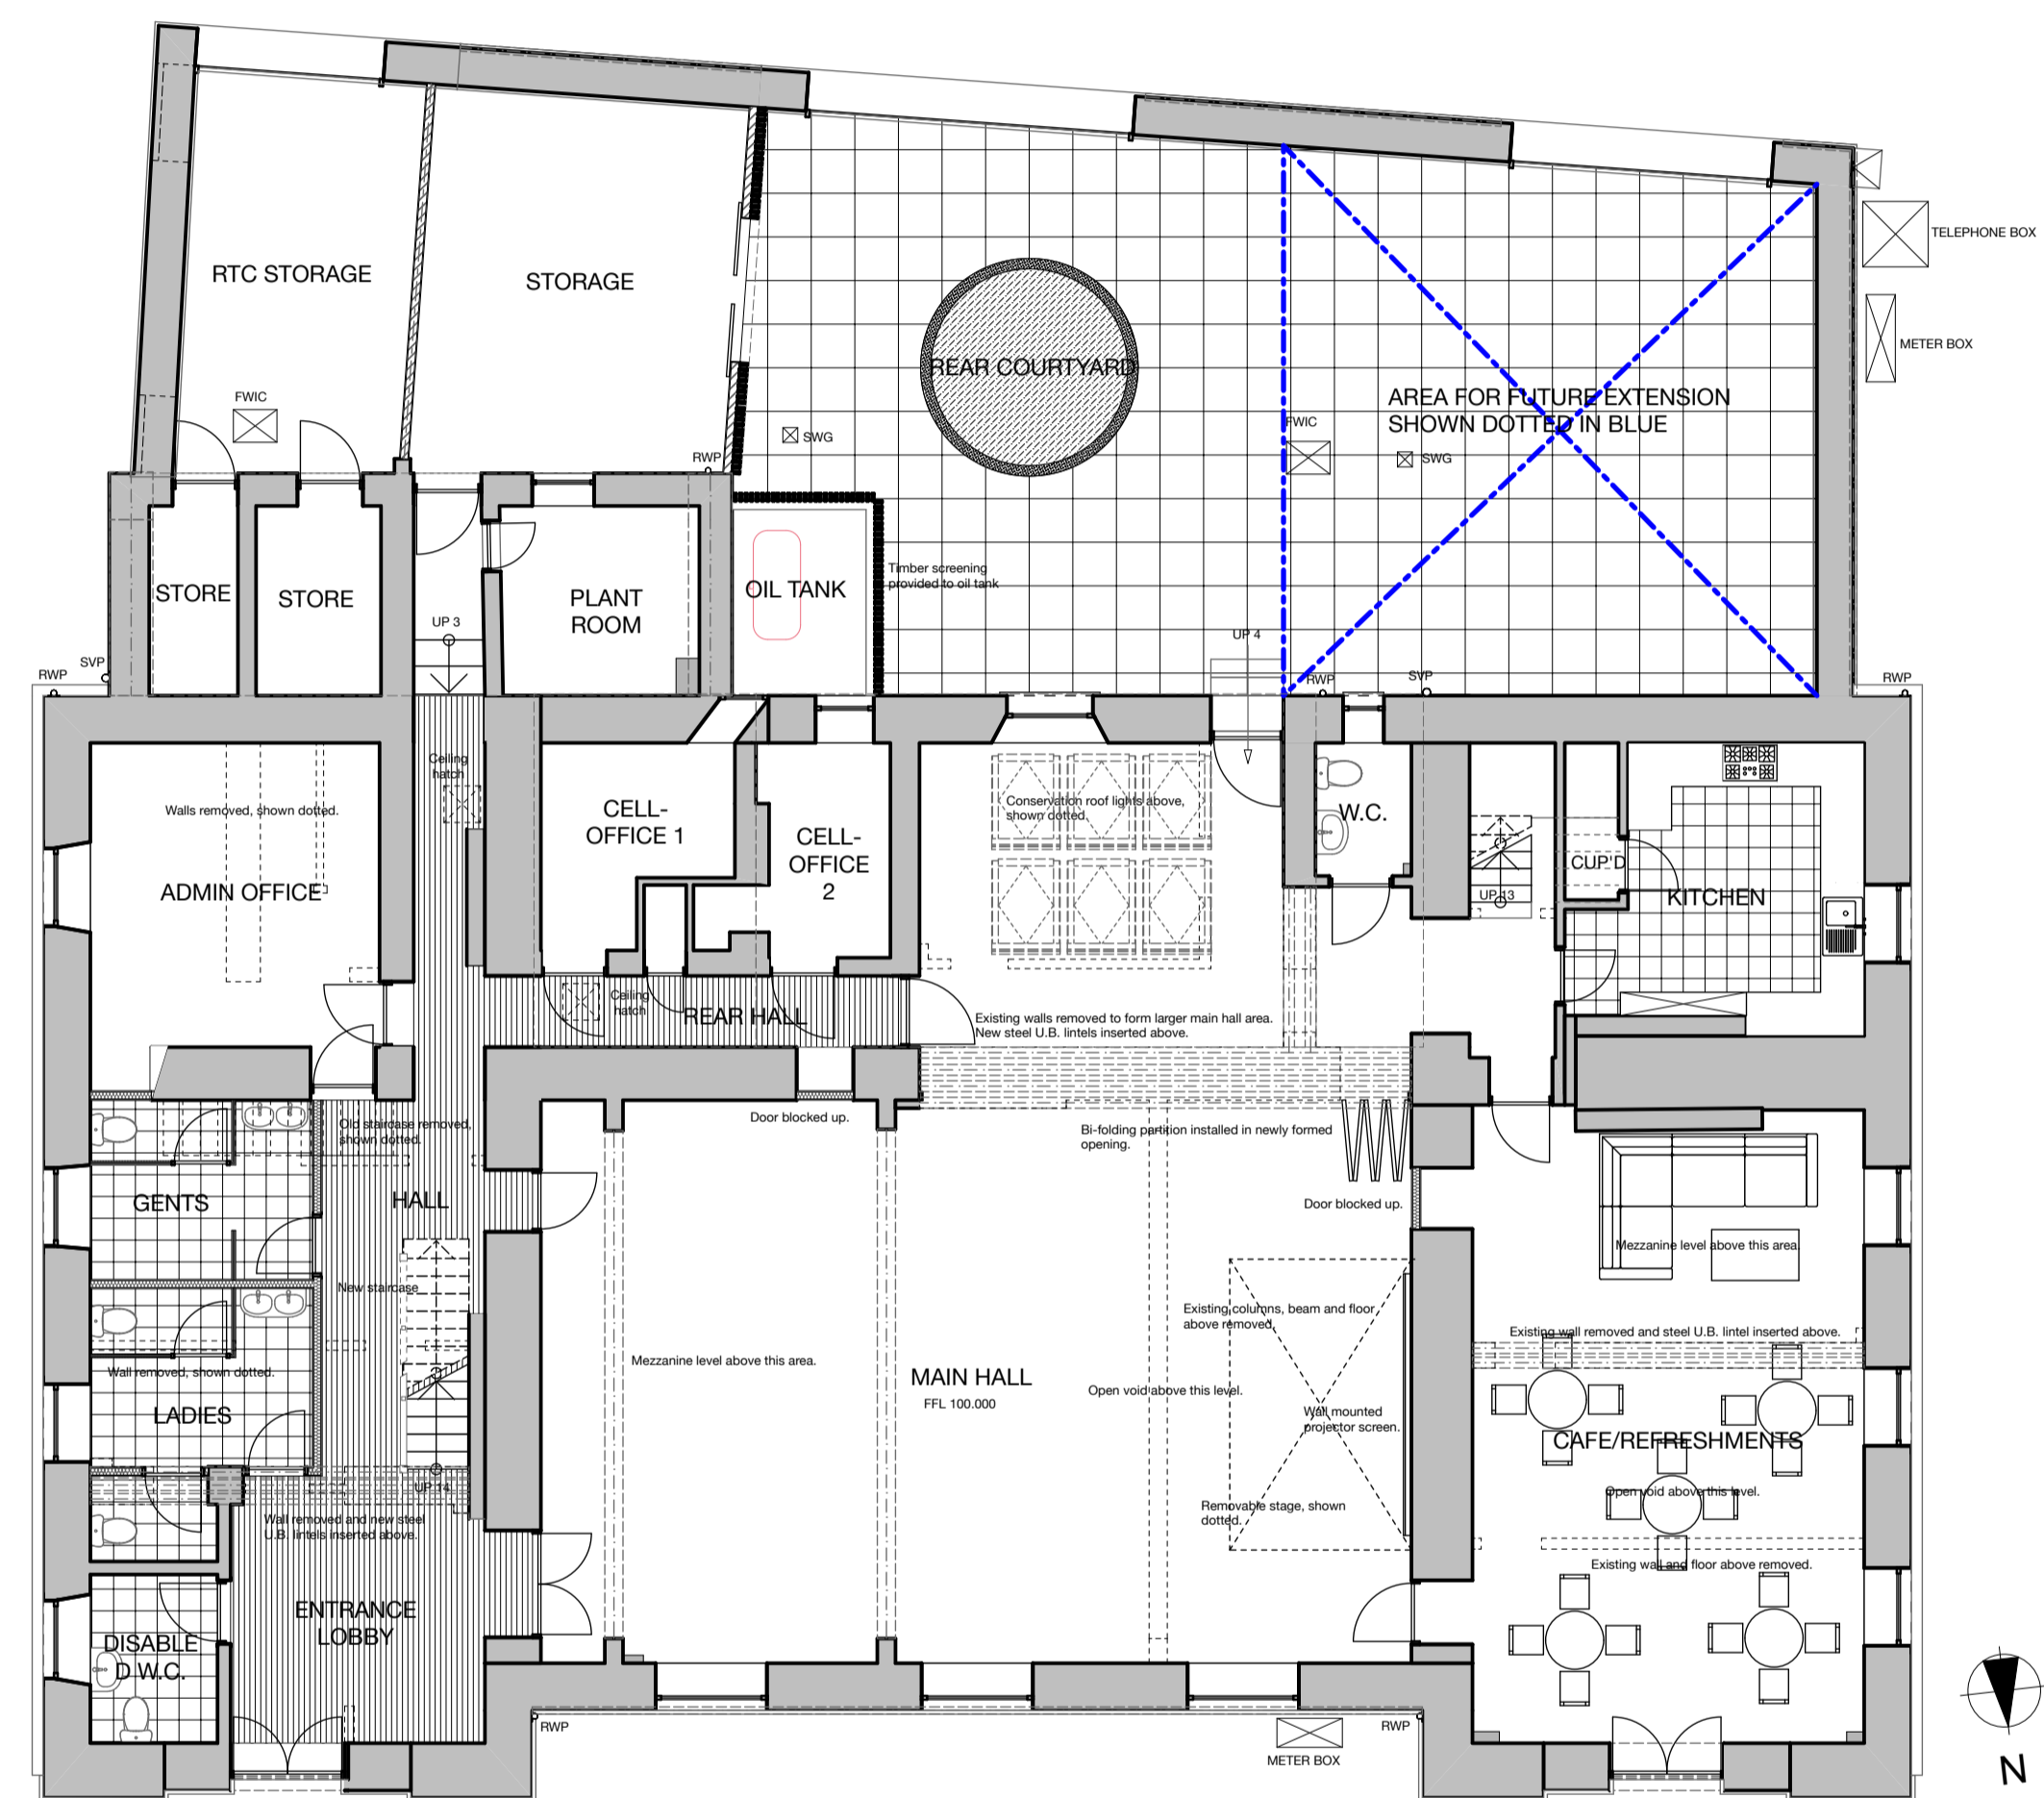

Ground Floor Plan

1:100

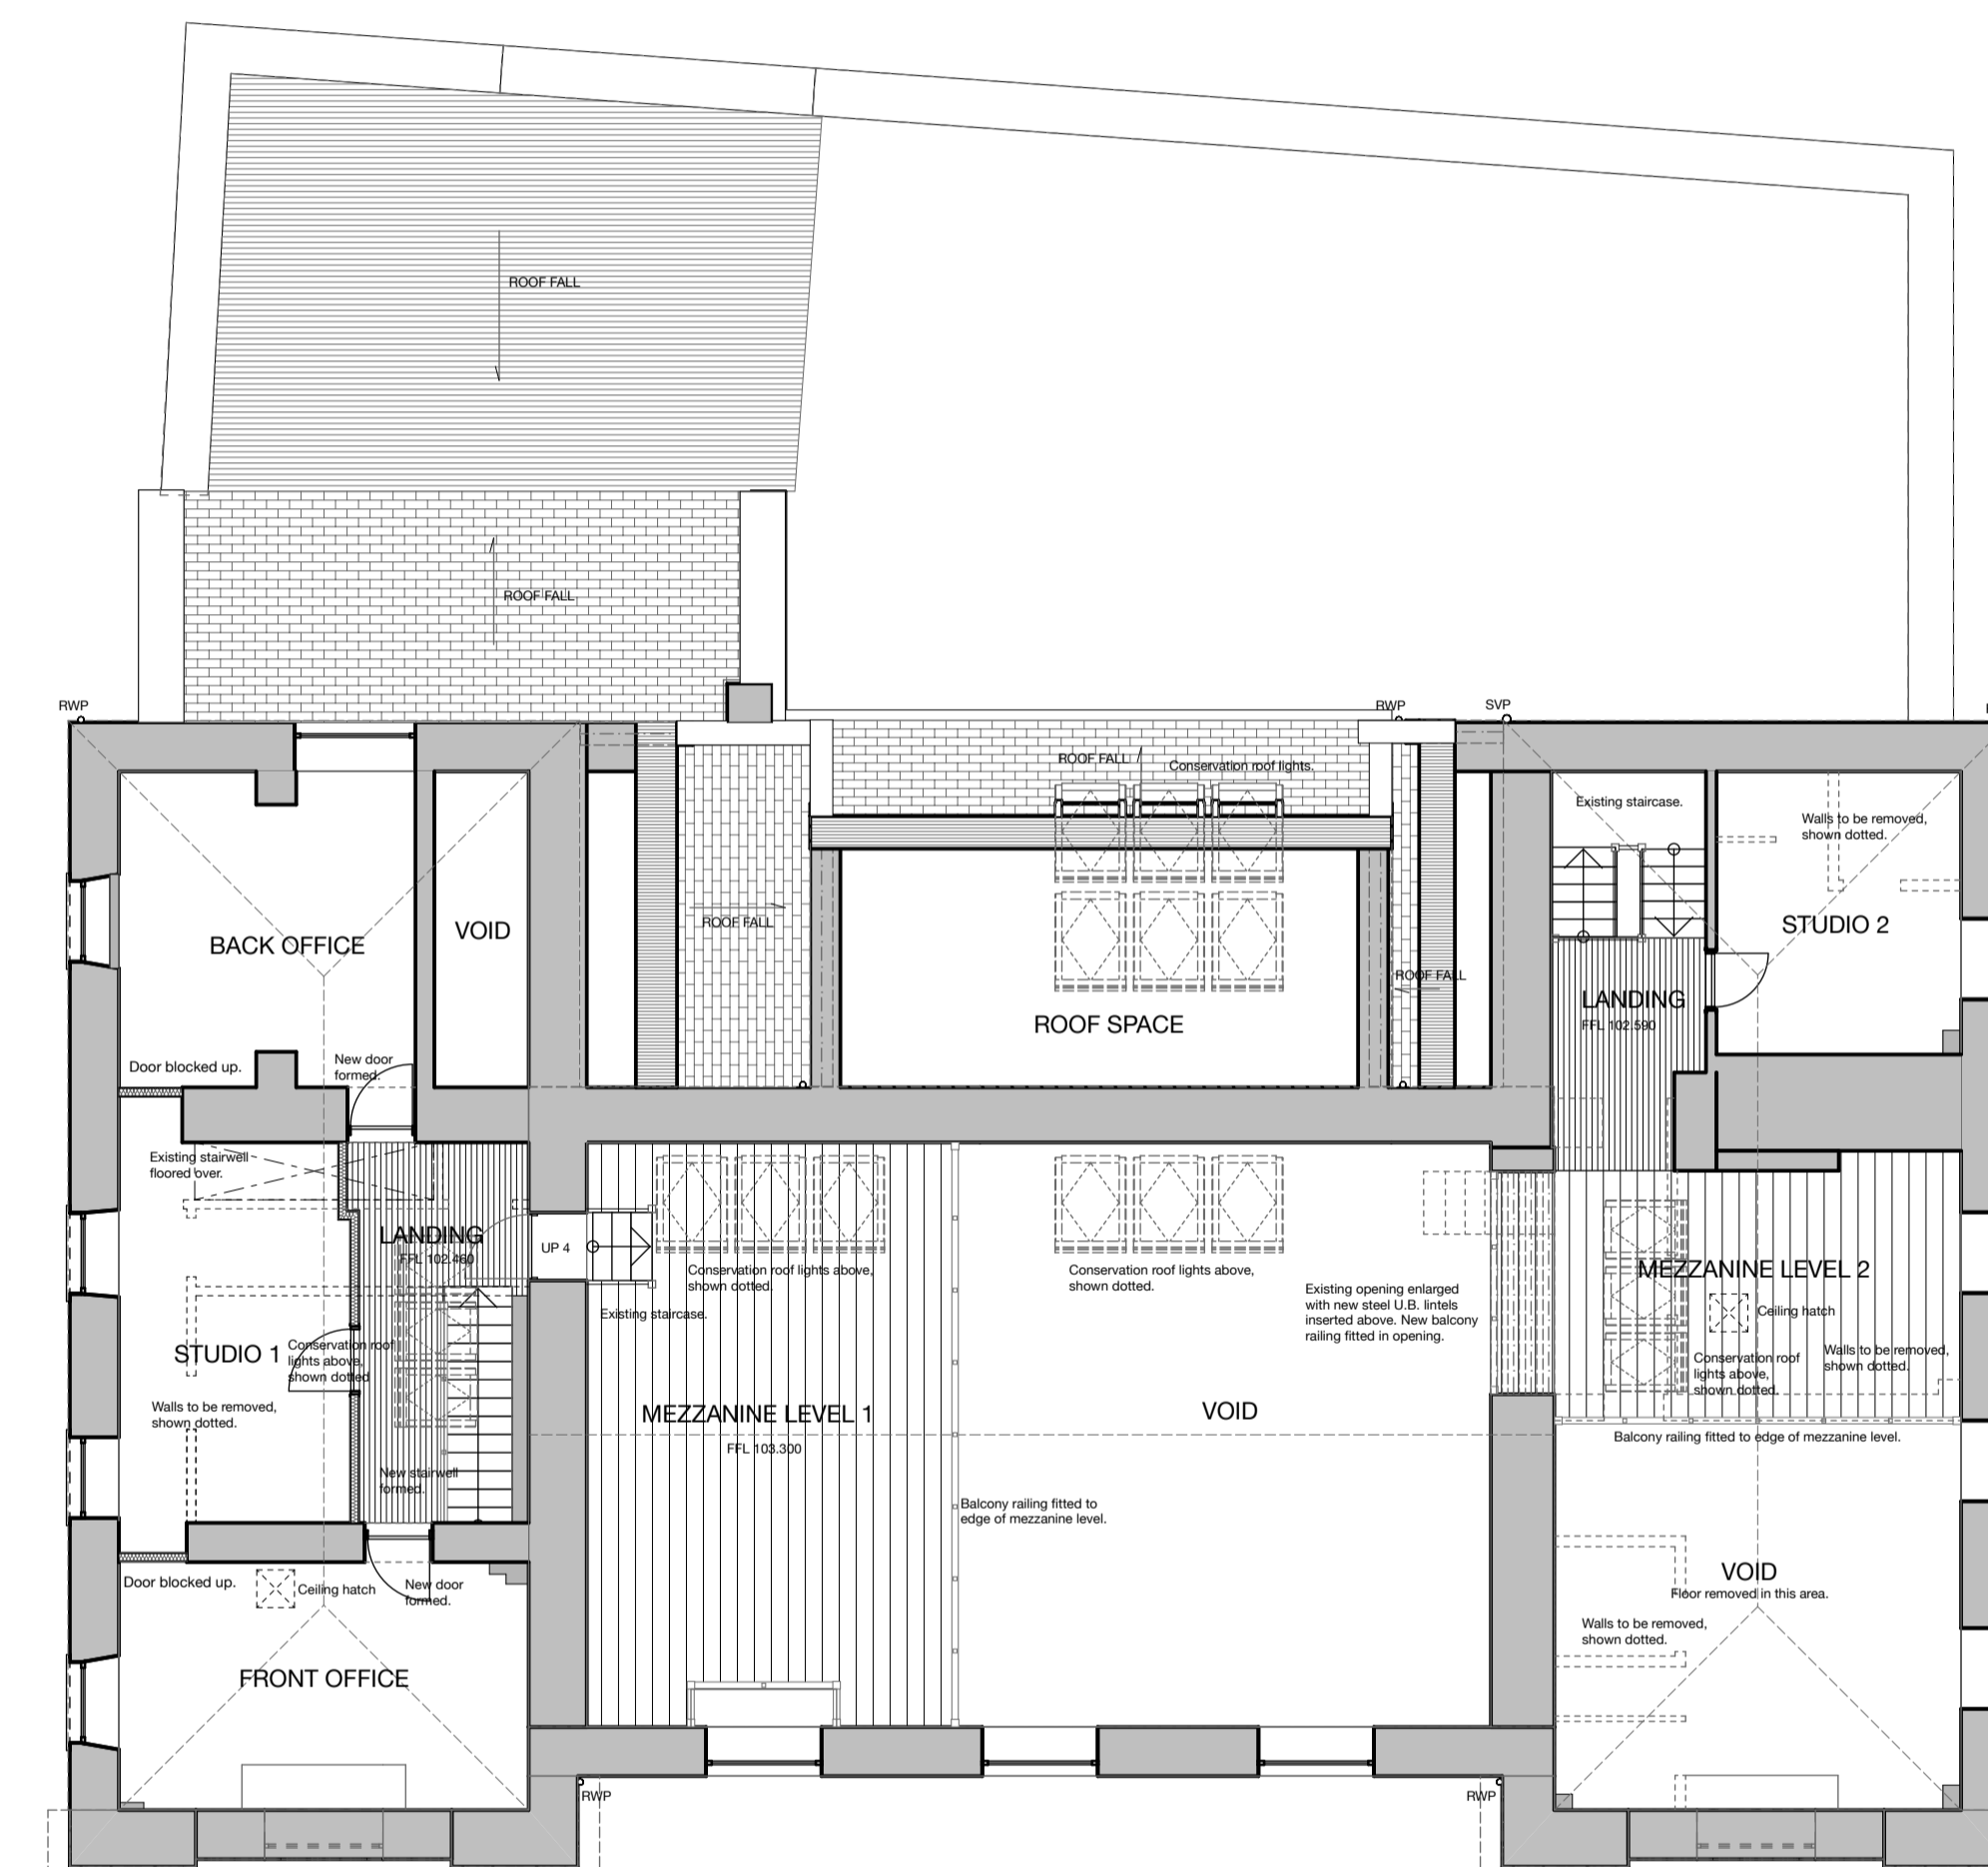

First Floor Plan

1:100

DRAFT

Rev:

Purpose of Issue

PLANNING



23 West Quay
Ramsey
Isle of Man
IM8 1DL
Tel: 01624 813219 / 814178
Fax: 01624 816436
penkethmillar@manx.net
www.penkethmillar.co.uk

Client

Ramsey Town Commissioners

Contract

Proposed alterations & conversion of existing Courthouse to Community Centre at Ramsey Courthouse, Parliament Street, Ramsey

Drawing Title

PROPOSED FLOOR PLANS

Drawing Information

Scales @ A1	Date	Drawn by	Drawing number	Rev
1:100	April 2019	CPP	19 1324 03	.